



Proposed Second Floor Plan
1:25

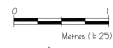

Drawings prepared by
Price Whitehead

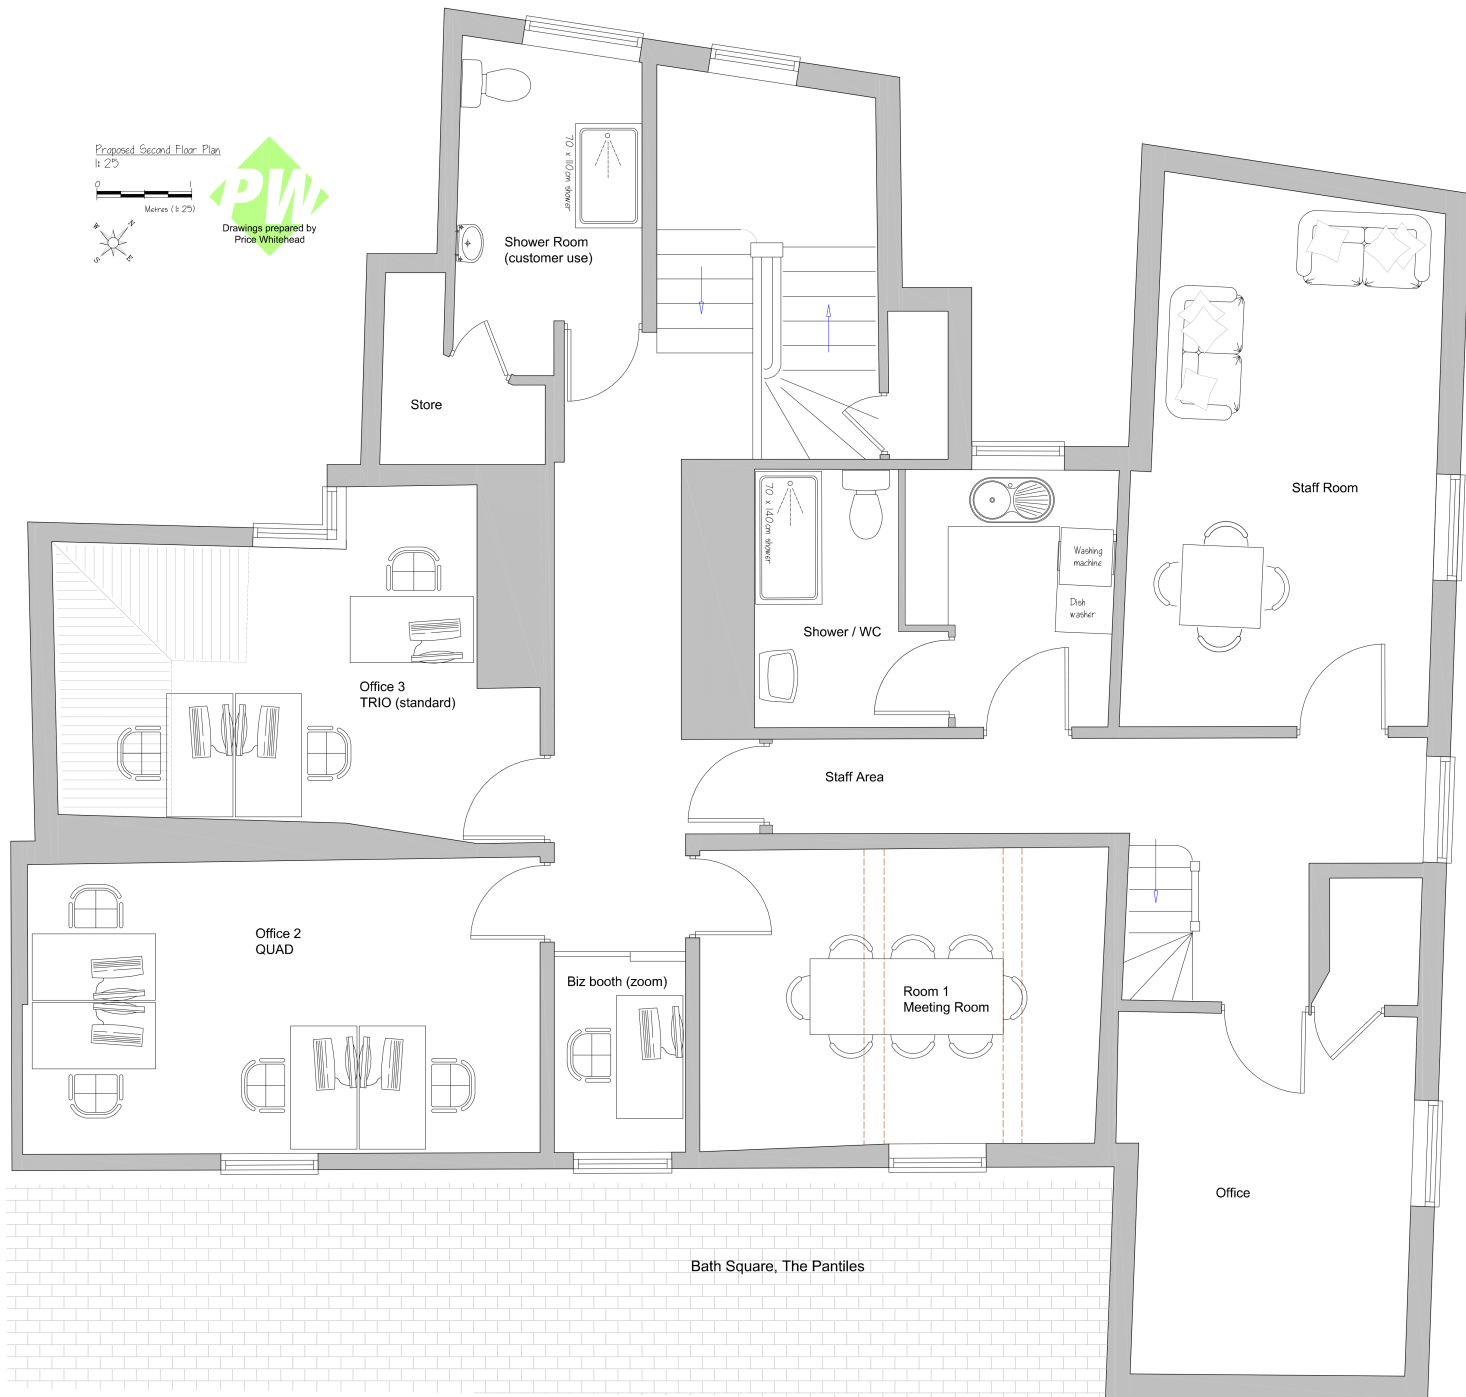

Bath Square, The Pantiles